


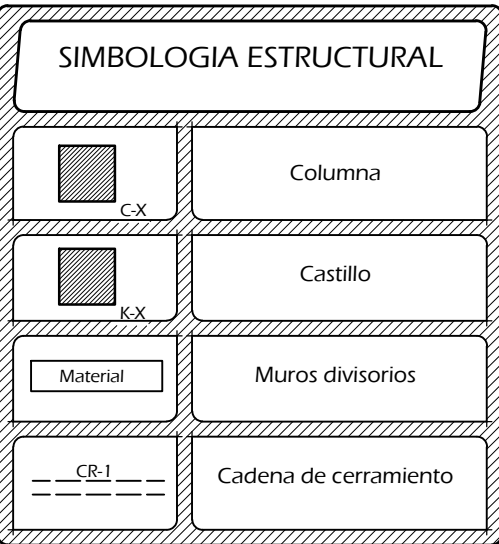
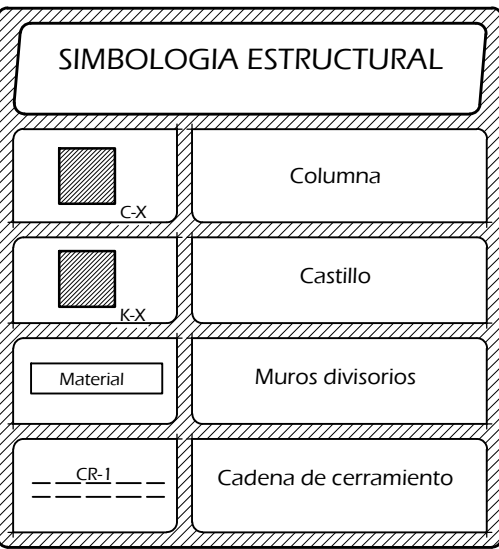
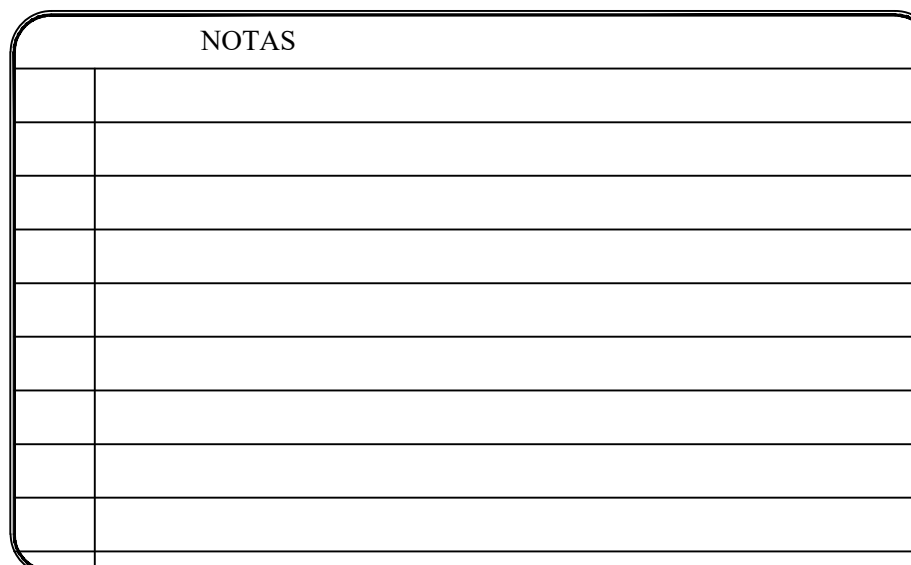
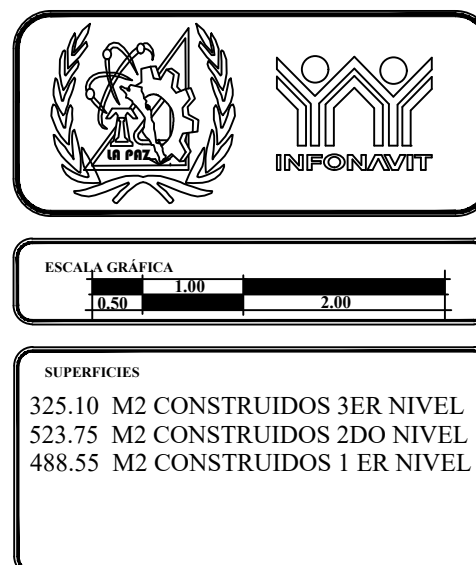


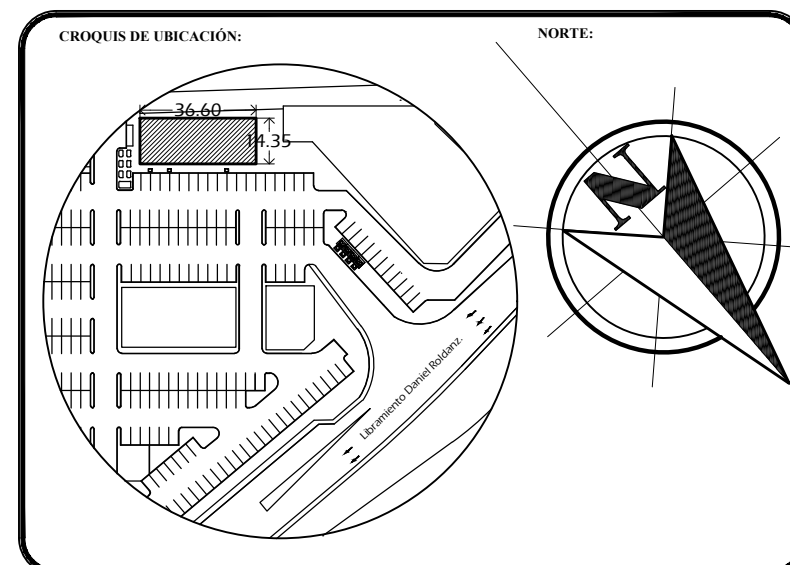

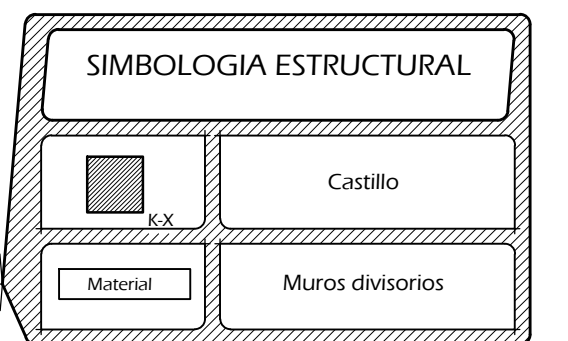

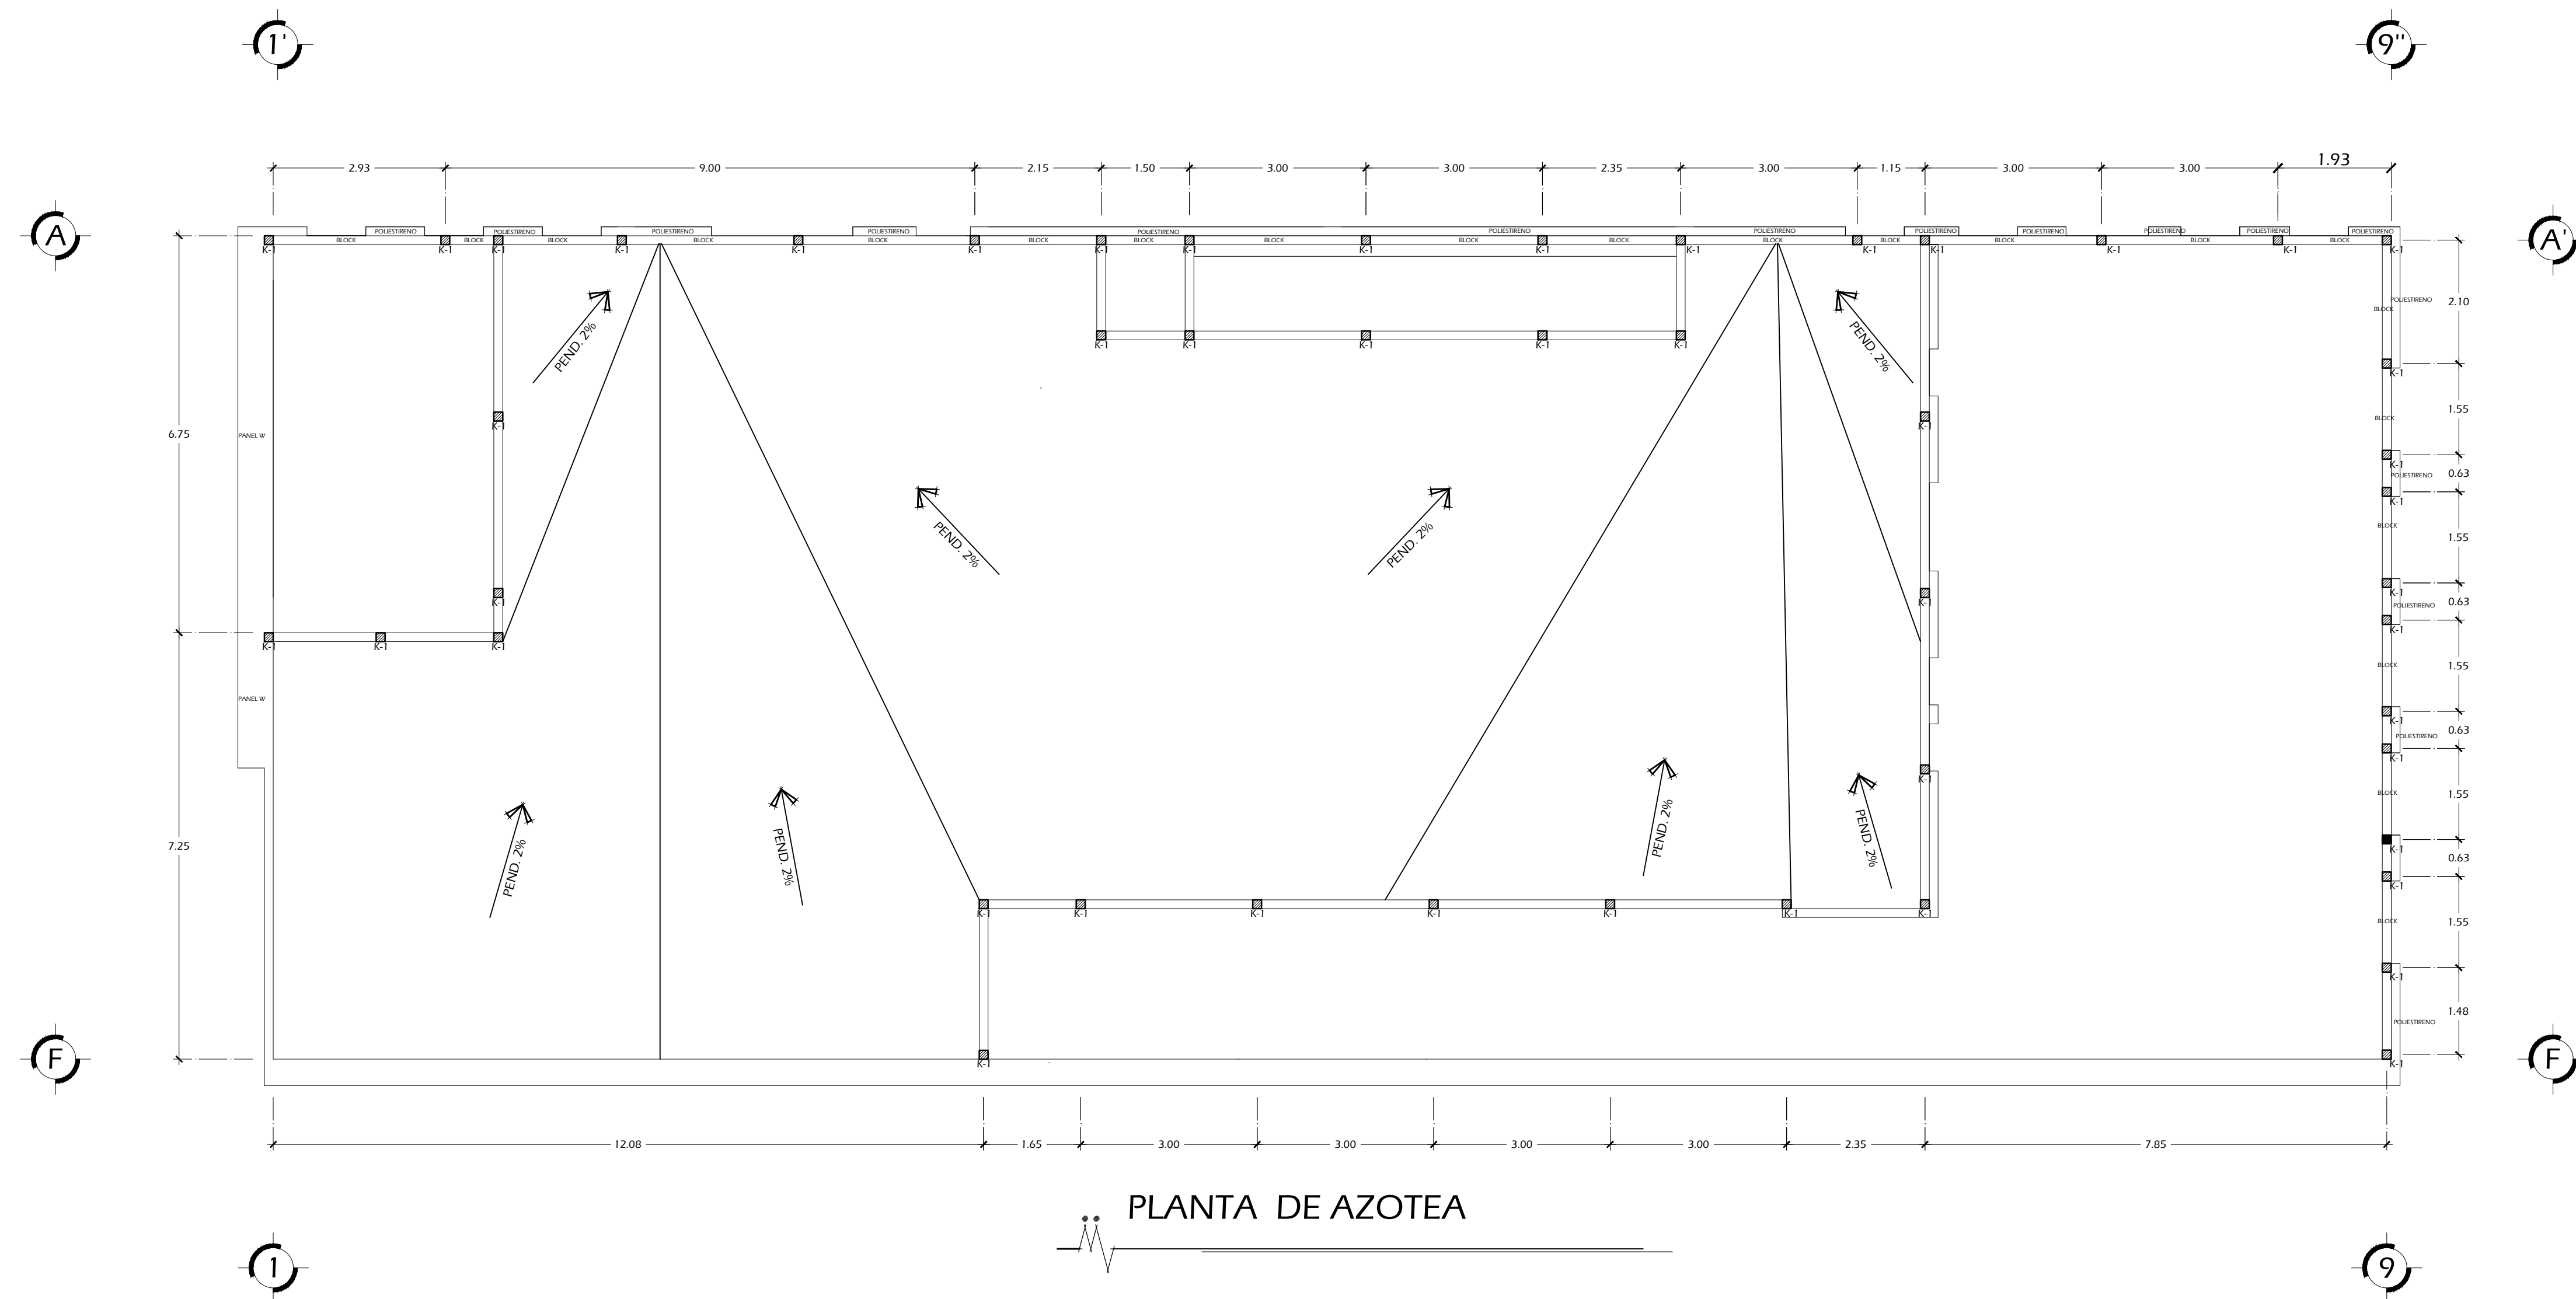

ESPECIFICACIONES

PROYECTISTA		RESPONSABLES	
NOMBRE	JULIAN EDUARDO PEREZ CASTILLO MARISOL RODRIGUEZ GONZALEZ MANUEL ANTONIO SOTO LOAIZA	FIRMA	
DIBUJANTE		FIRMA	
NOMBRE	JULIAN EDUARDO PEREZ CASTILLO MARISOL RODRIGUEZ GONZALEZ MANUEL ANTONIO SOTO LOAIZA	FIRMA	
DOMICILIO		TEL/FAX	


COLABORACIÓN ACADÉMICA	
NOMBRE ARQ. XOCHITL ESCOBOSA RODRIGUEZ	FIRMA
DOMICILIO	TEL-FAX
NOMBRE ARQ. ENRIQUE CAMACHO RUIZ	FIRMA
ARQ. JOSE LUIS OCAMPO FUENTES	
COLABORACION SOLICITADA	
NOMBRE ING. ALBERTO FLORES HERNANDEZ	FIRMA
DOMICILIO	TEL-FAX

CONTENIDO DE LA LÁMINA

ESTRUCTURAL

PROYECTO: (GRABA NÚMERO) "NUEVO EDIFICIO DE INFONAVIT"	
PROPIETARIO: INFONAVIT.	SELLO DE APROBACIÓN
CLAVE CATASTRAL 	
DIMENSIONES ACOTACIONES EN METROS	
GENERO: OFICINAS	
UBICACION: LIBRAMIENTO SUR DANIEL ROLDAN NO. 1515 INT. A1, ESQ. BLVD. AGUSTO C/33	


LOGO EMPRESA

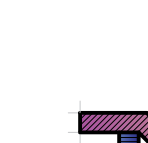

J+M+A
Arquitectos

OLACHEA COL. SAN ANTONIO, EL ZACATAL,

A white rectangular label with rounded corners and a black border. It contains the text "CLAVE" at the top, "ES-05" in large letters in the center, "NUMERO DE LAMINA" below it, and "5/11" to the right. At the bottom, there are two smaller rounded rectangular boxes: the left one contains "ESCALA" and "1:75", and the right one contains "FECHA" and "08/2016".

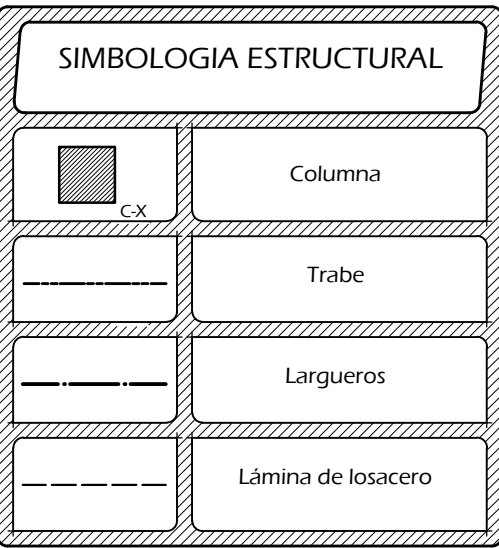



CLAVE

ES-11

NÚMERO DE LÁMINA

11/11

ESCALA

1:75

FECHA

08/2016